


241 Farrell Road

Site Plan

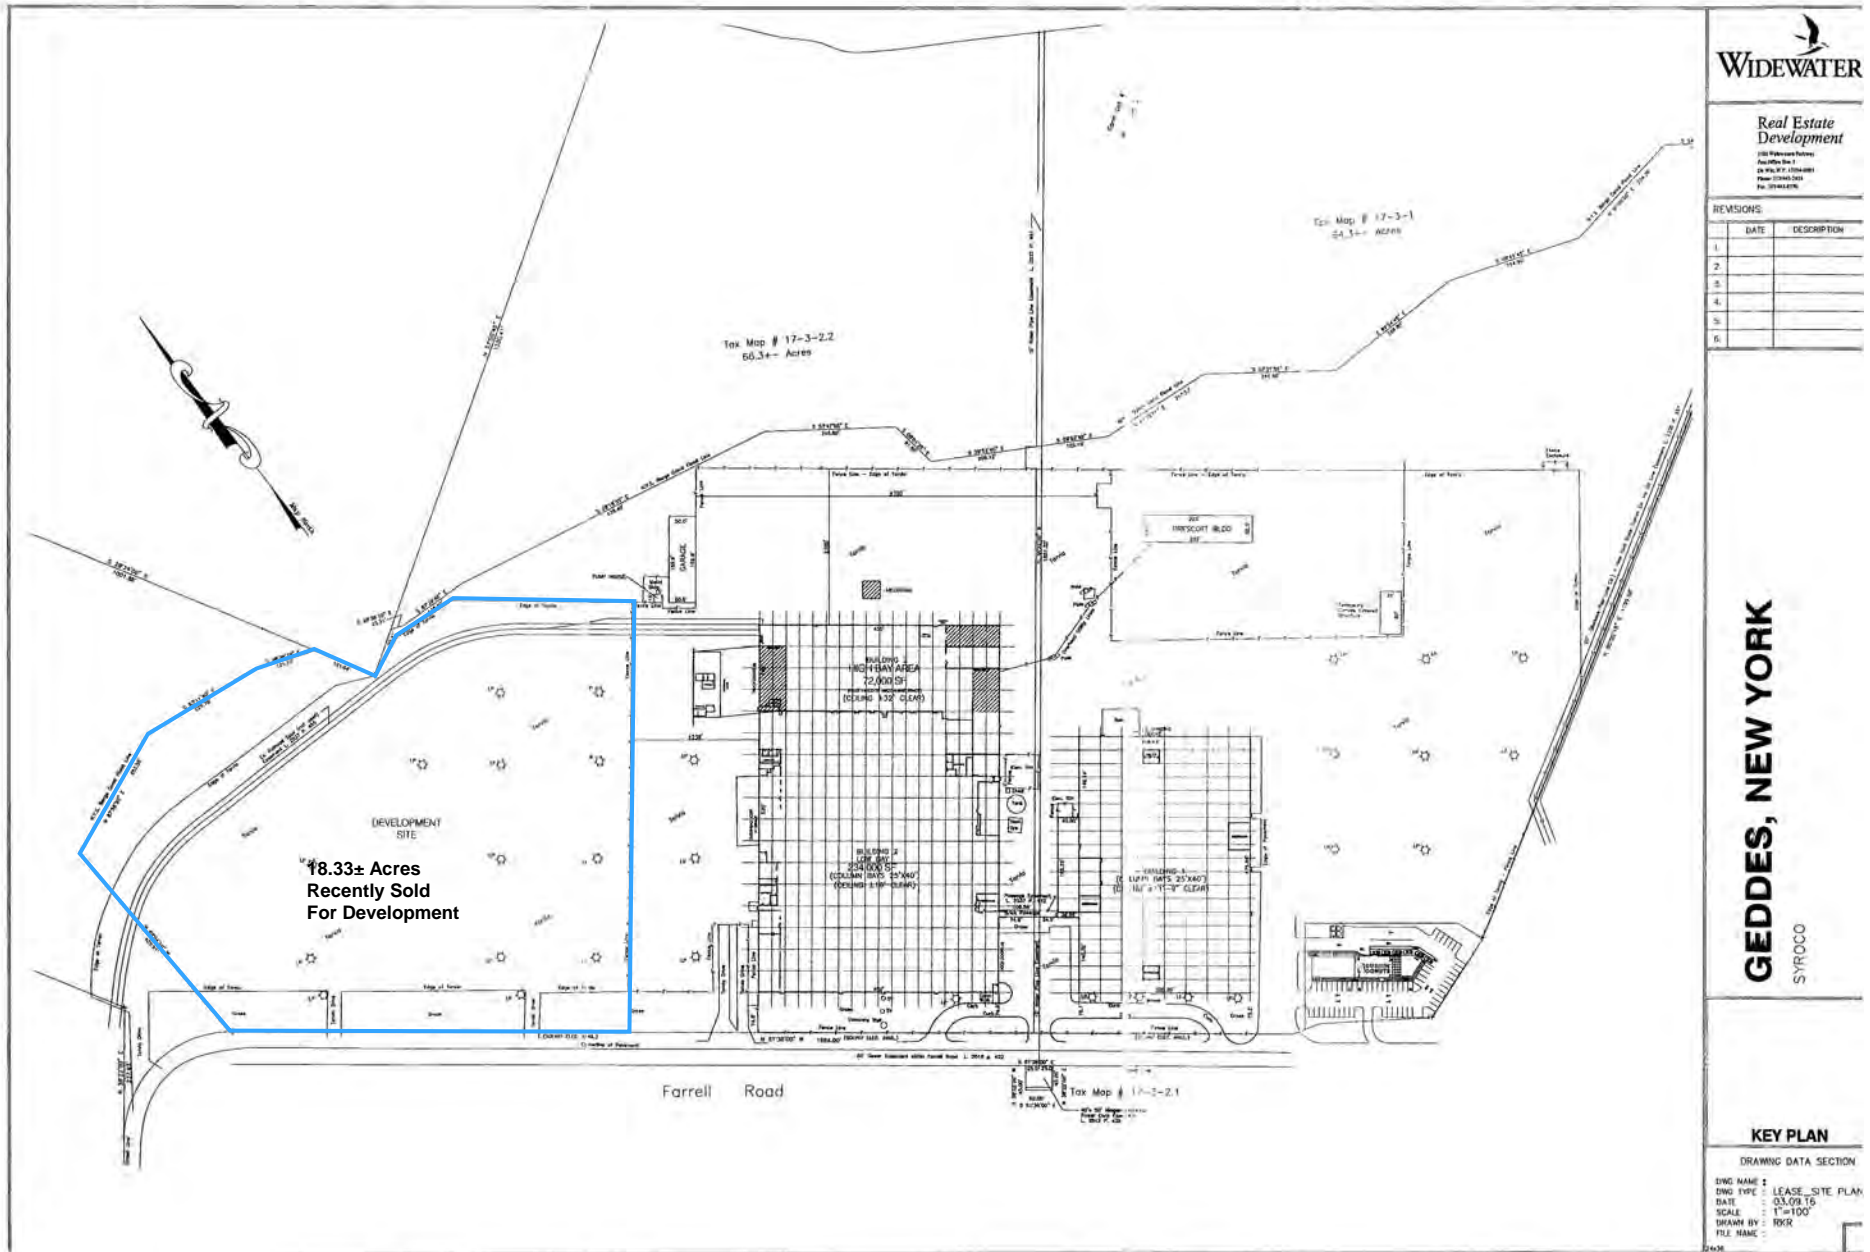

WIDEWATER

Real Estate Development
330 Westchester Parkway
 Roseland, NJ 07068
 Tel: 973-261-1000
 Fax: 973-261-1001
 www.widewater.com

REVISIONS

NO.	DATE	DESCRIPTION
1.		
2.		
3.		
4.		
5.		
6.		

GEDES, NEW YORK
SYROCO

KEY PLAN
 DRAWING DATA SECTION
 DWG NAME :
 DWG TYPE : LEASE_SITE_PLAN
 DATE : 03.09.15
 SCALE : 1"=100'
 DRAWN BY : TKR
 FILE NAME :